

# R & R Builders

## The Saluda II with Bonus Room





**R&R Builders**

Design By Ed Olson  
864 787 9048

**The Saluda II with  
Bonus Room**

Page  
1

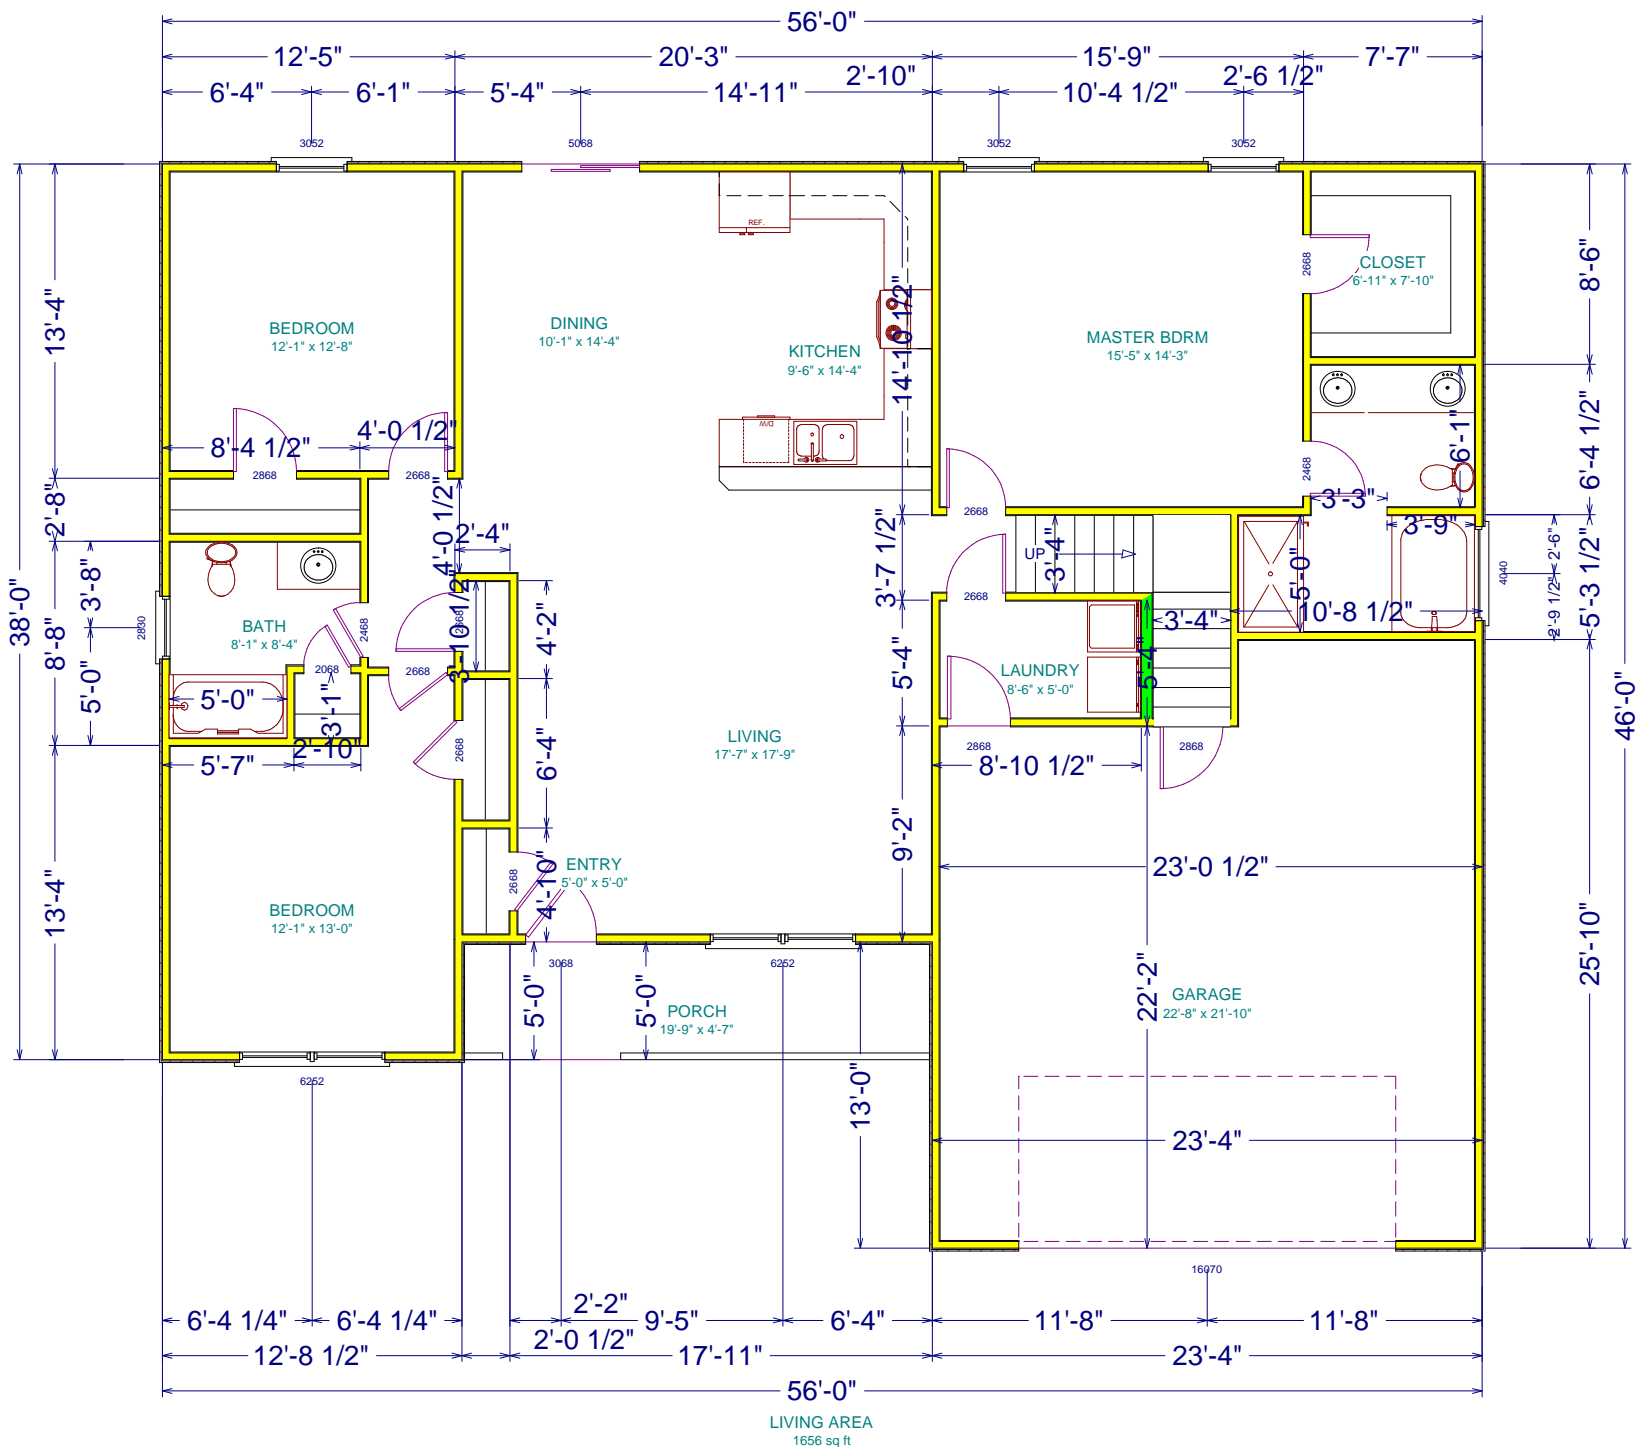

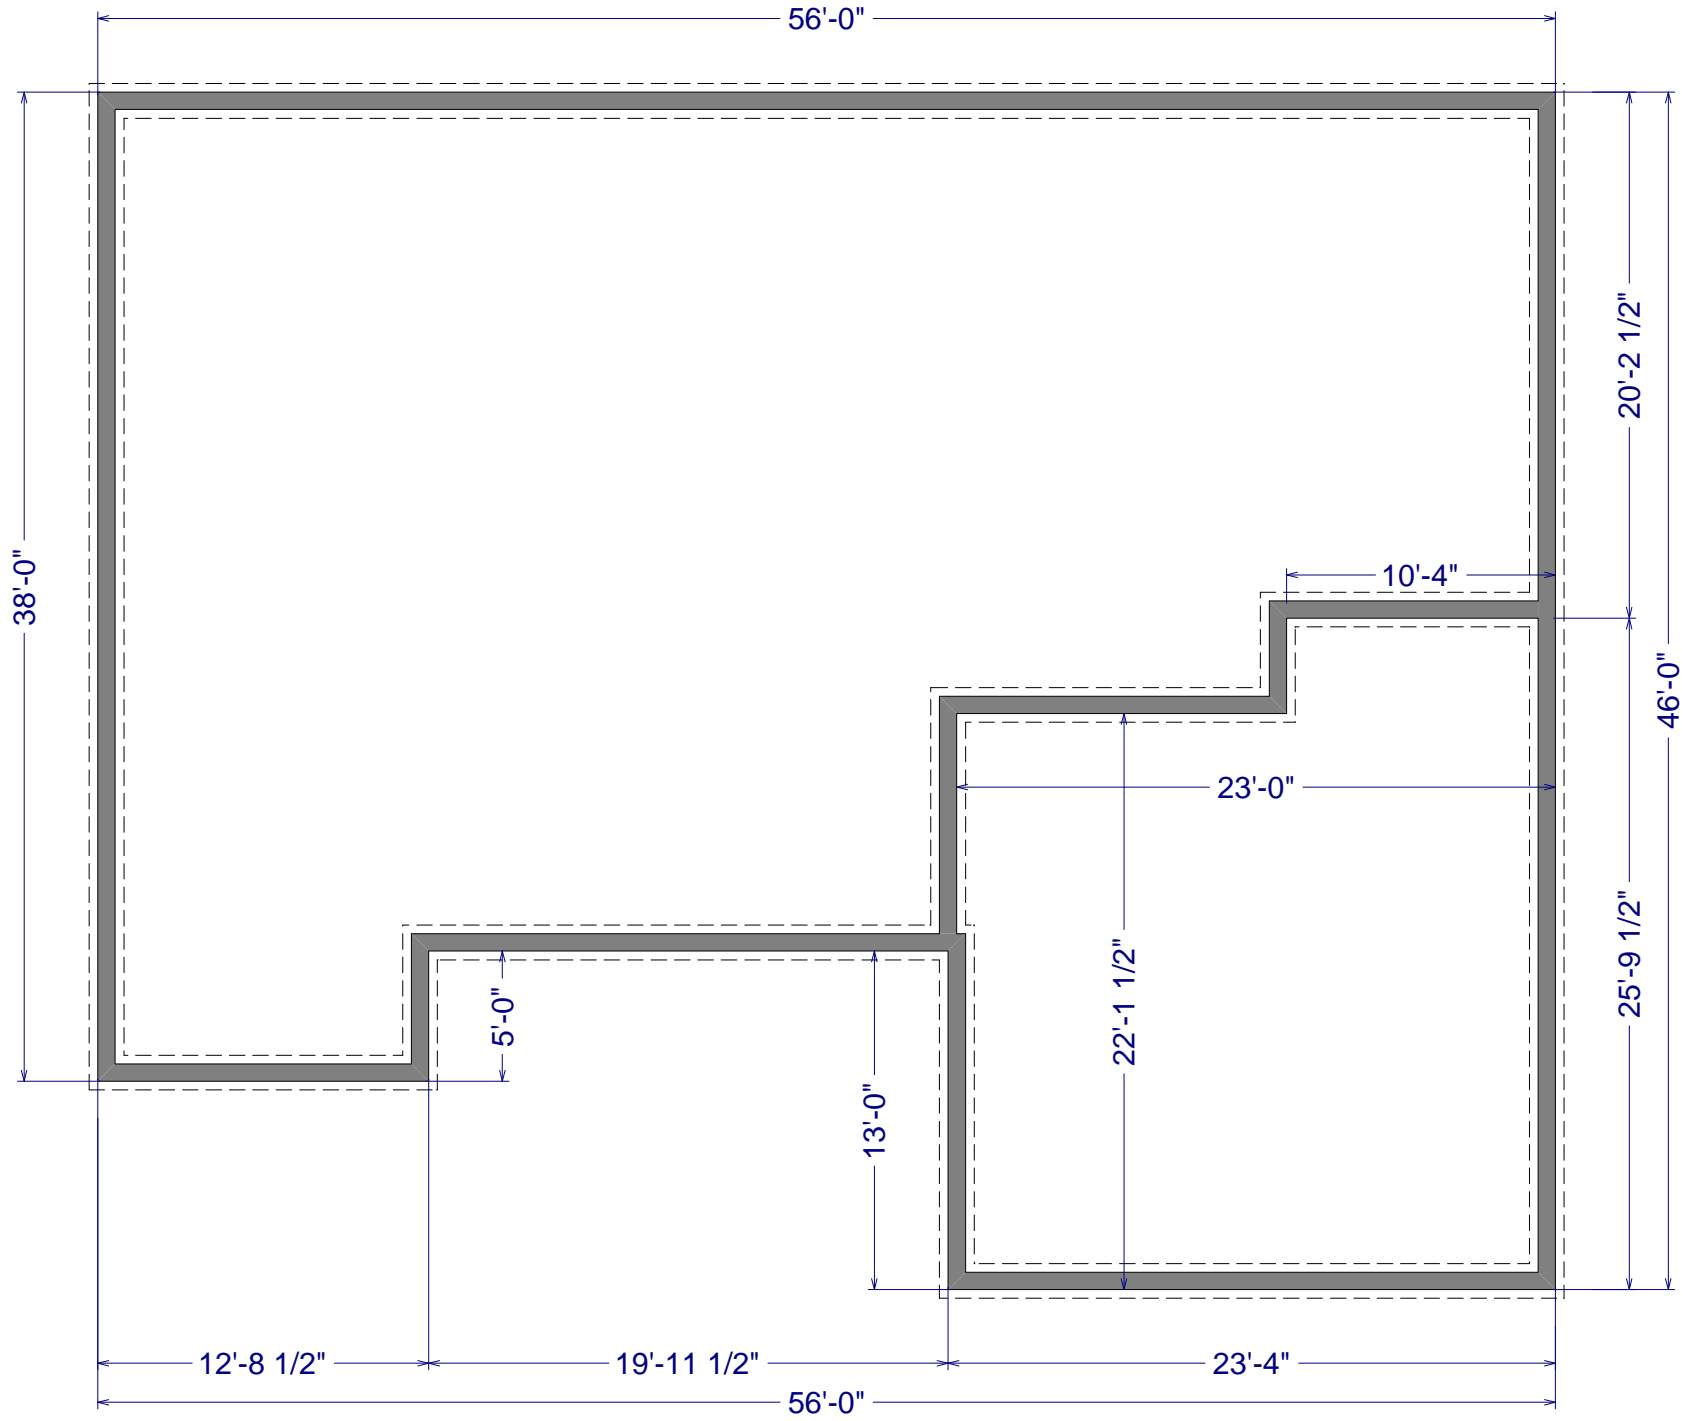

Design By Ed Olson  
 864 787 9048

Page 3  
 The Saluda II with Bonus Room

**R&R Builders**




Front




Right




Left

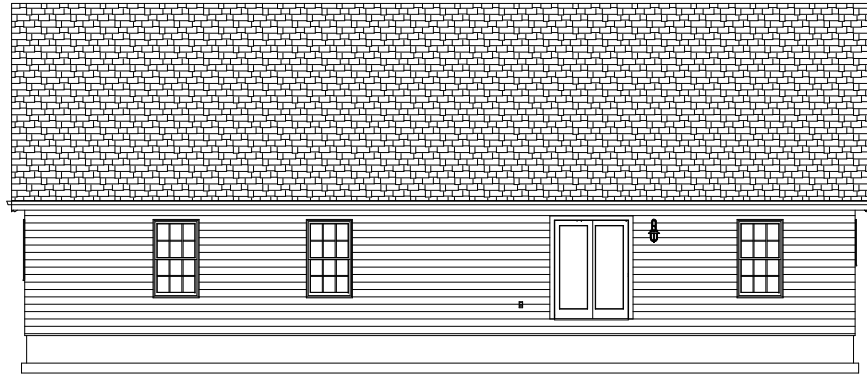


Back

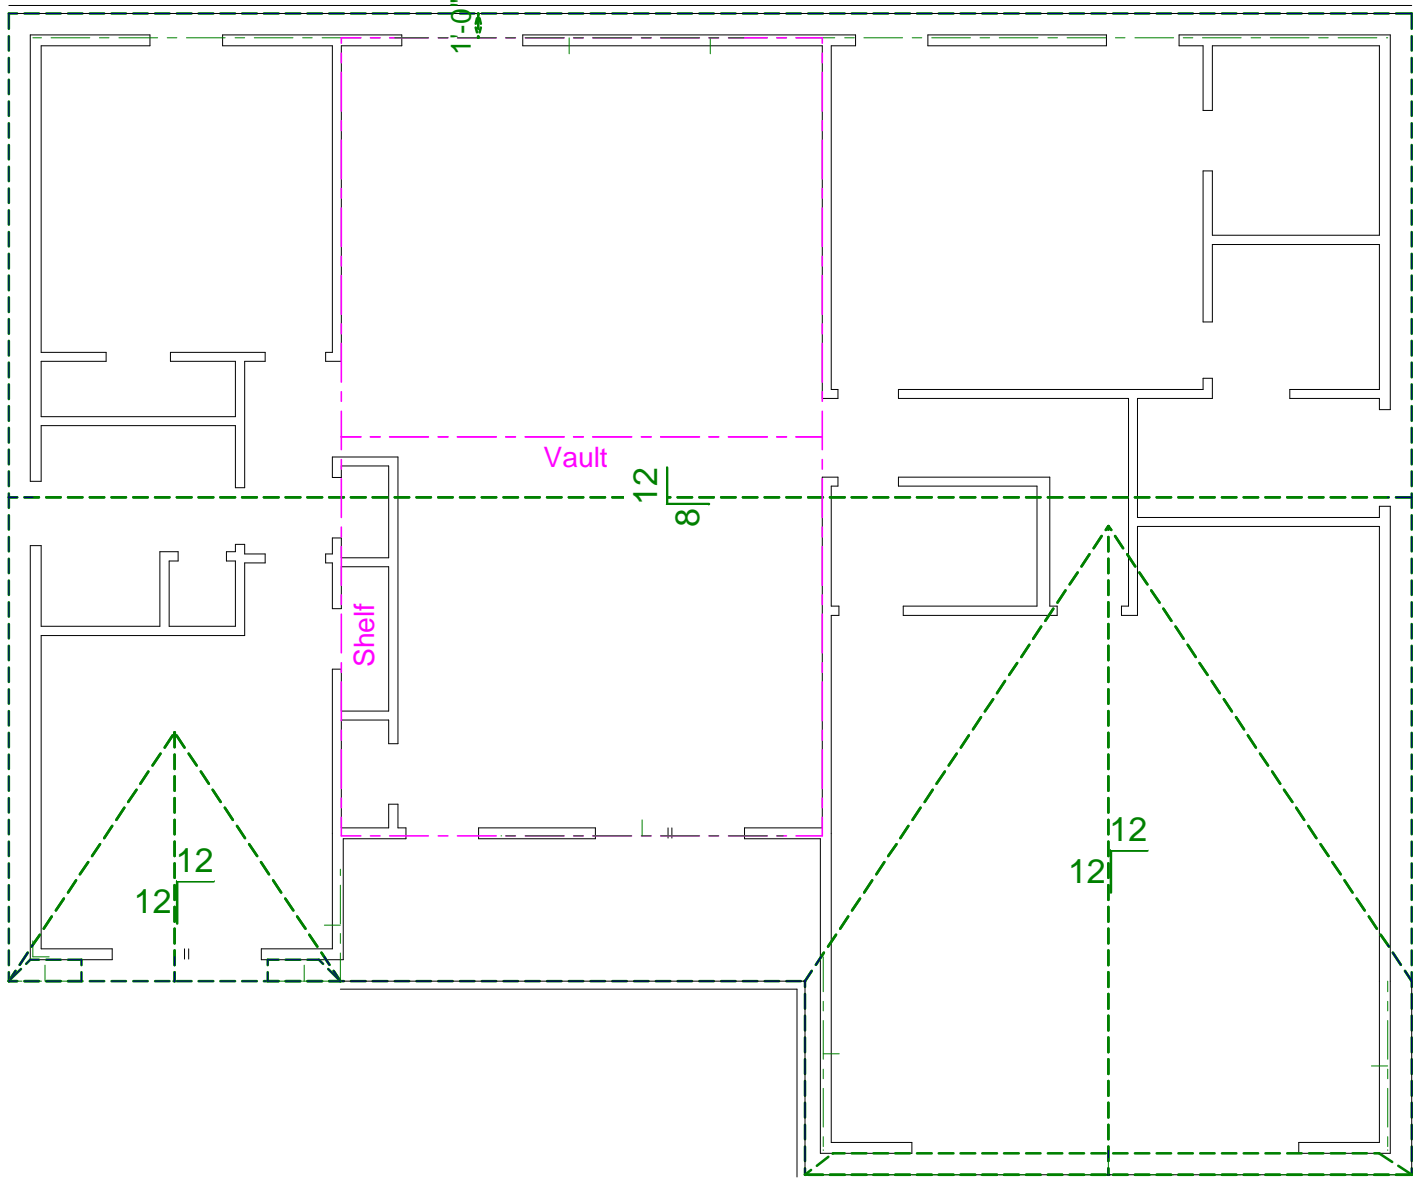


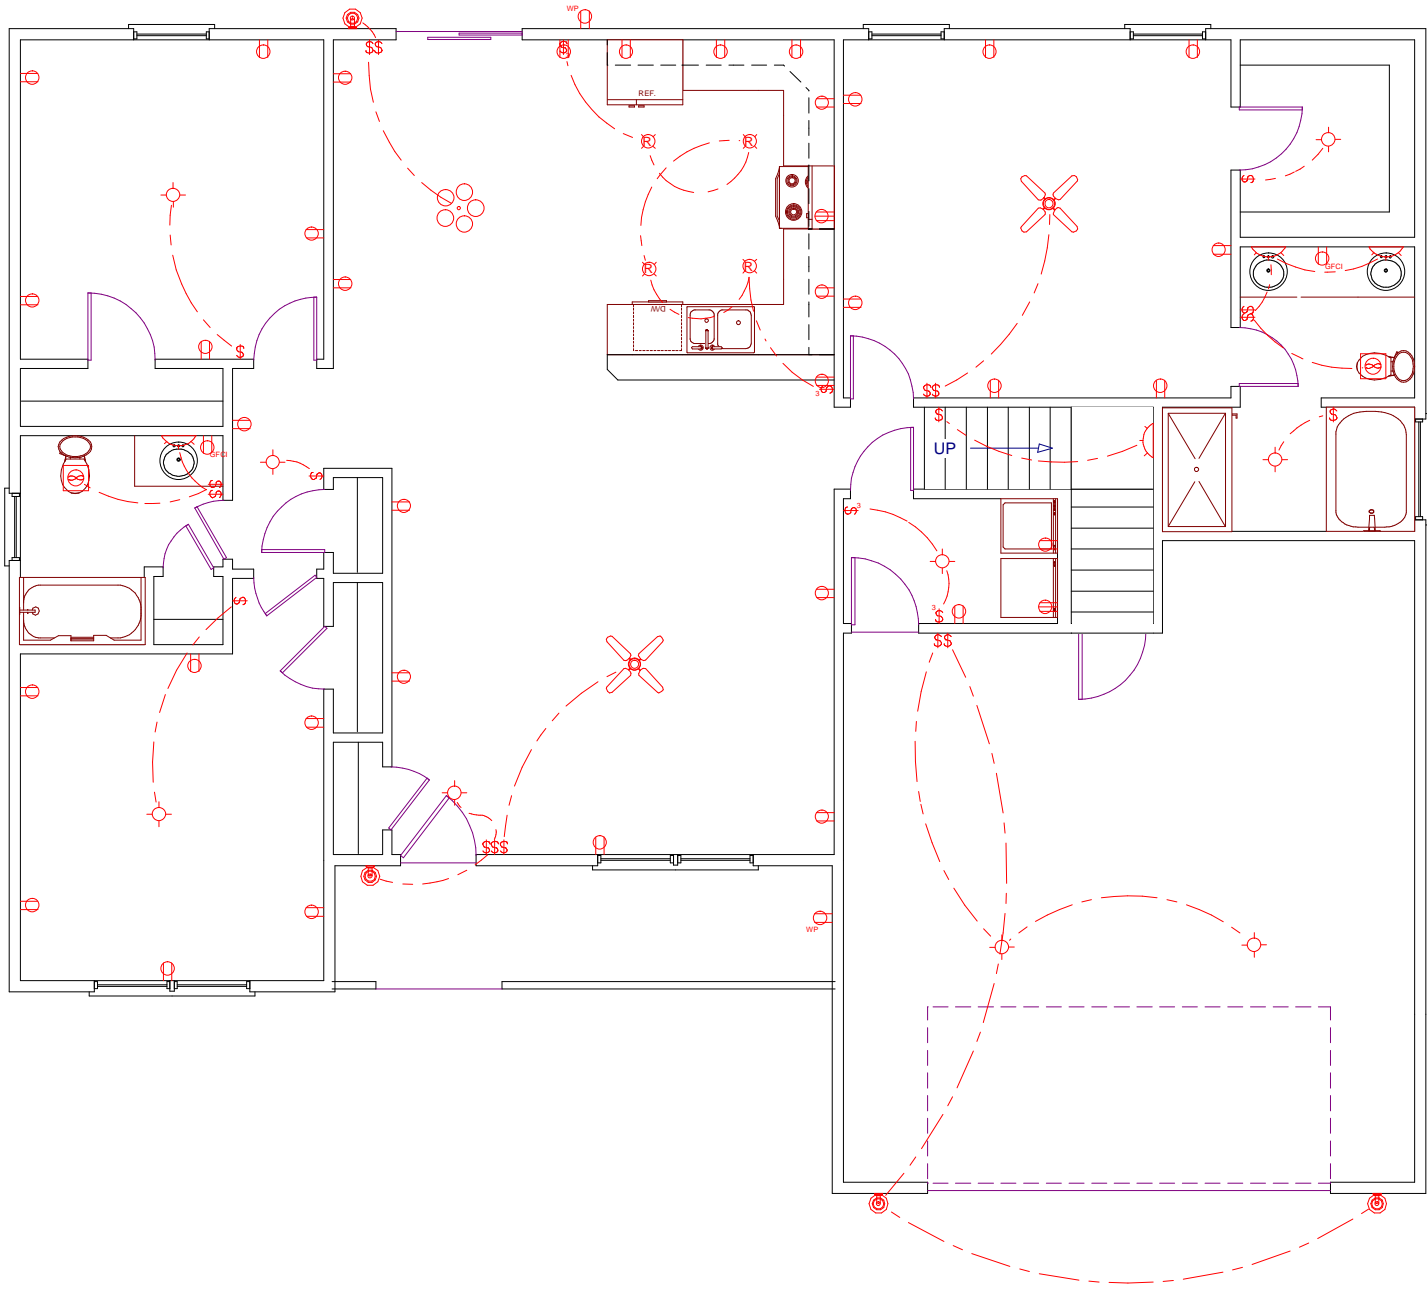





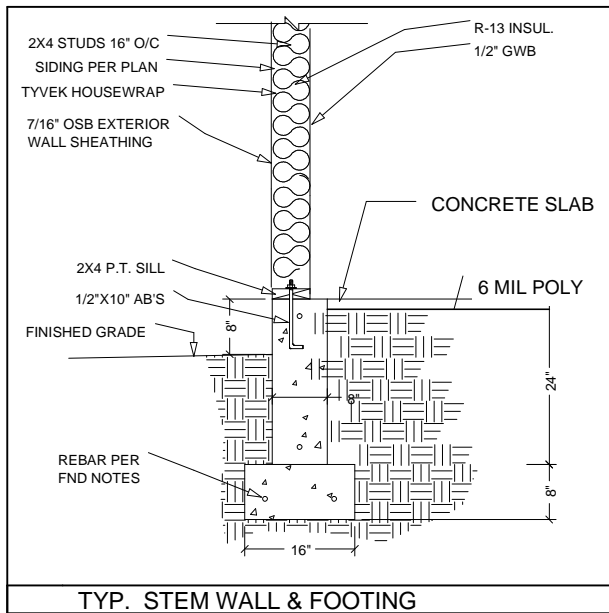

2" X 4" CEILING JOISTS 24" O.C.  
R-30 CEILING INSULATION  
VAPOR BARRIER  
1/2" DRYWALL CEILING

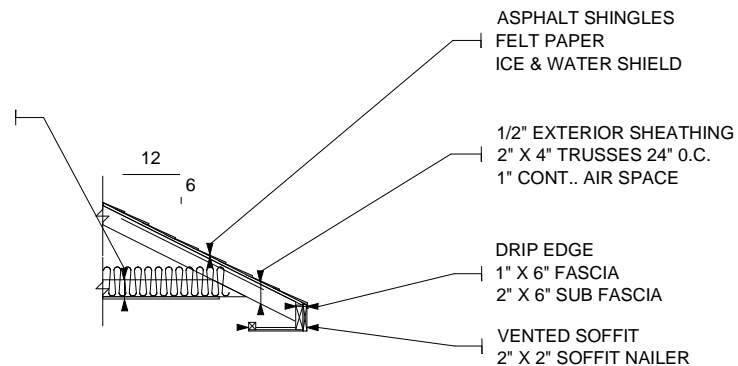

ROOF SYSTEMS - 2" X 4" TRUSSES, 6/12 PITCH, 12" OVERHANG

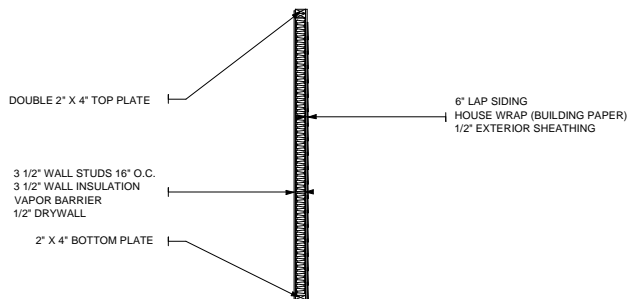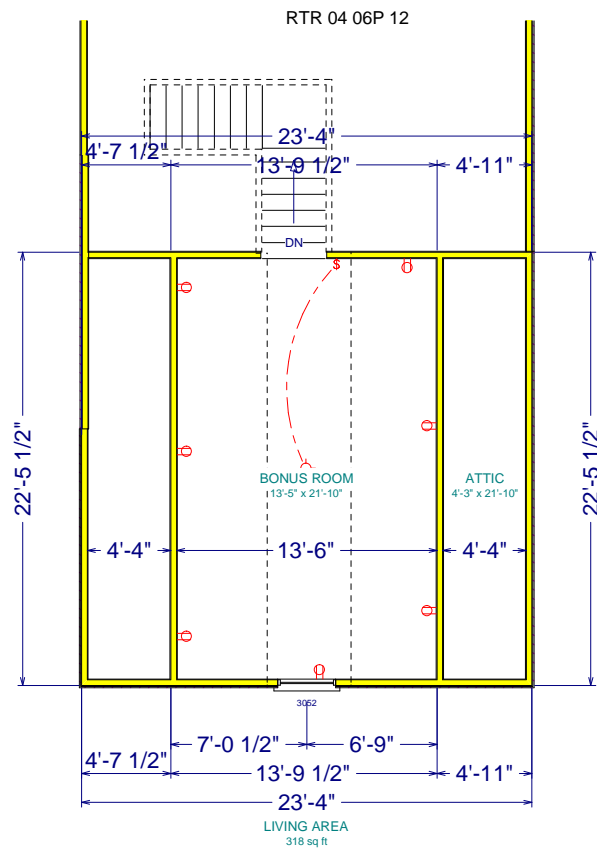

WOOD WALL SYSTEM - 2" X 4" X 8" W/ 6" LAP SIDING

WEX LP6 06 08 .5